




**TENDER
DRAWING**

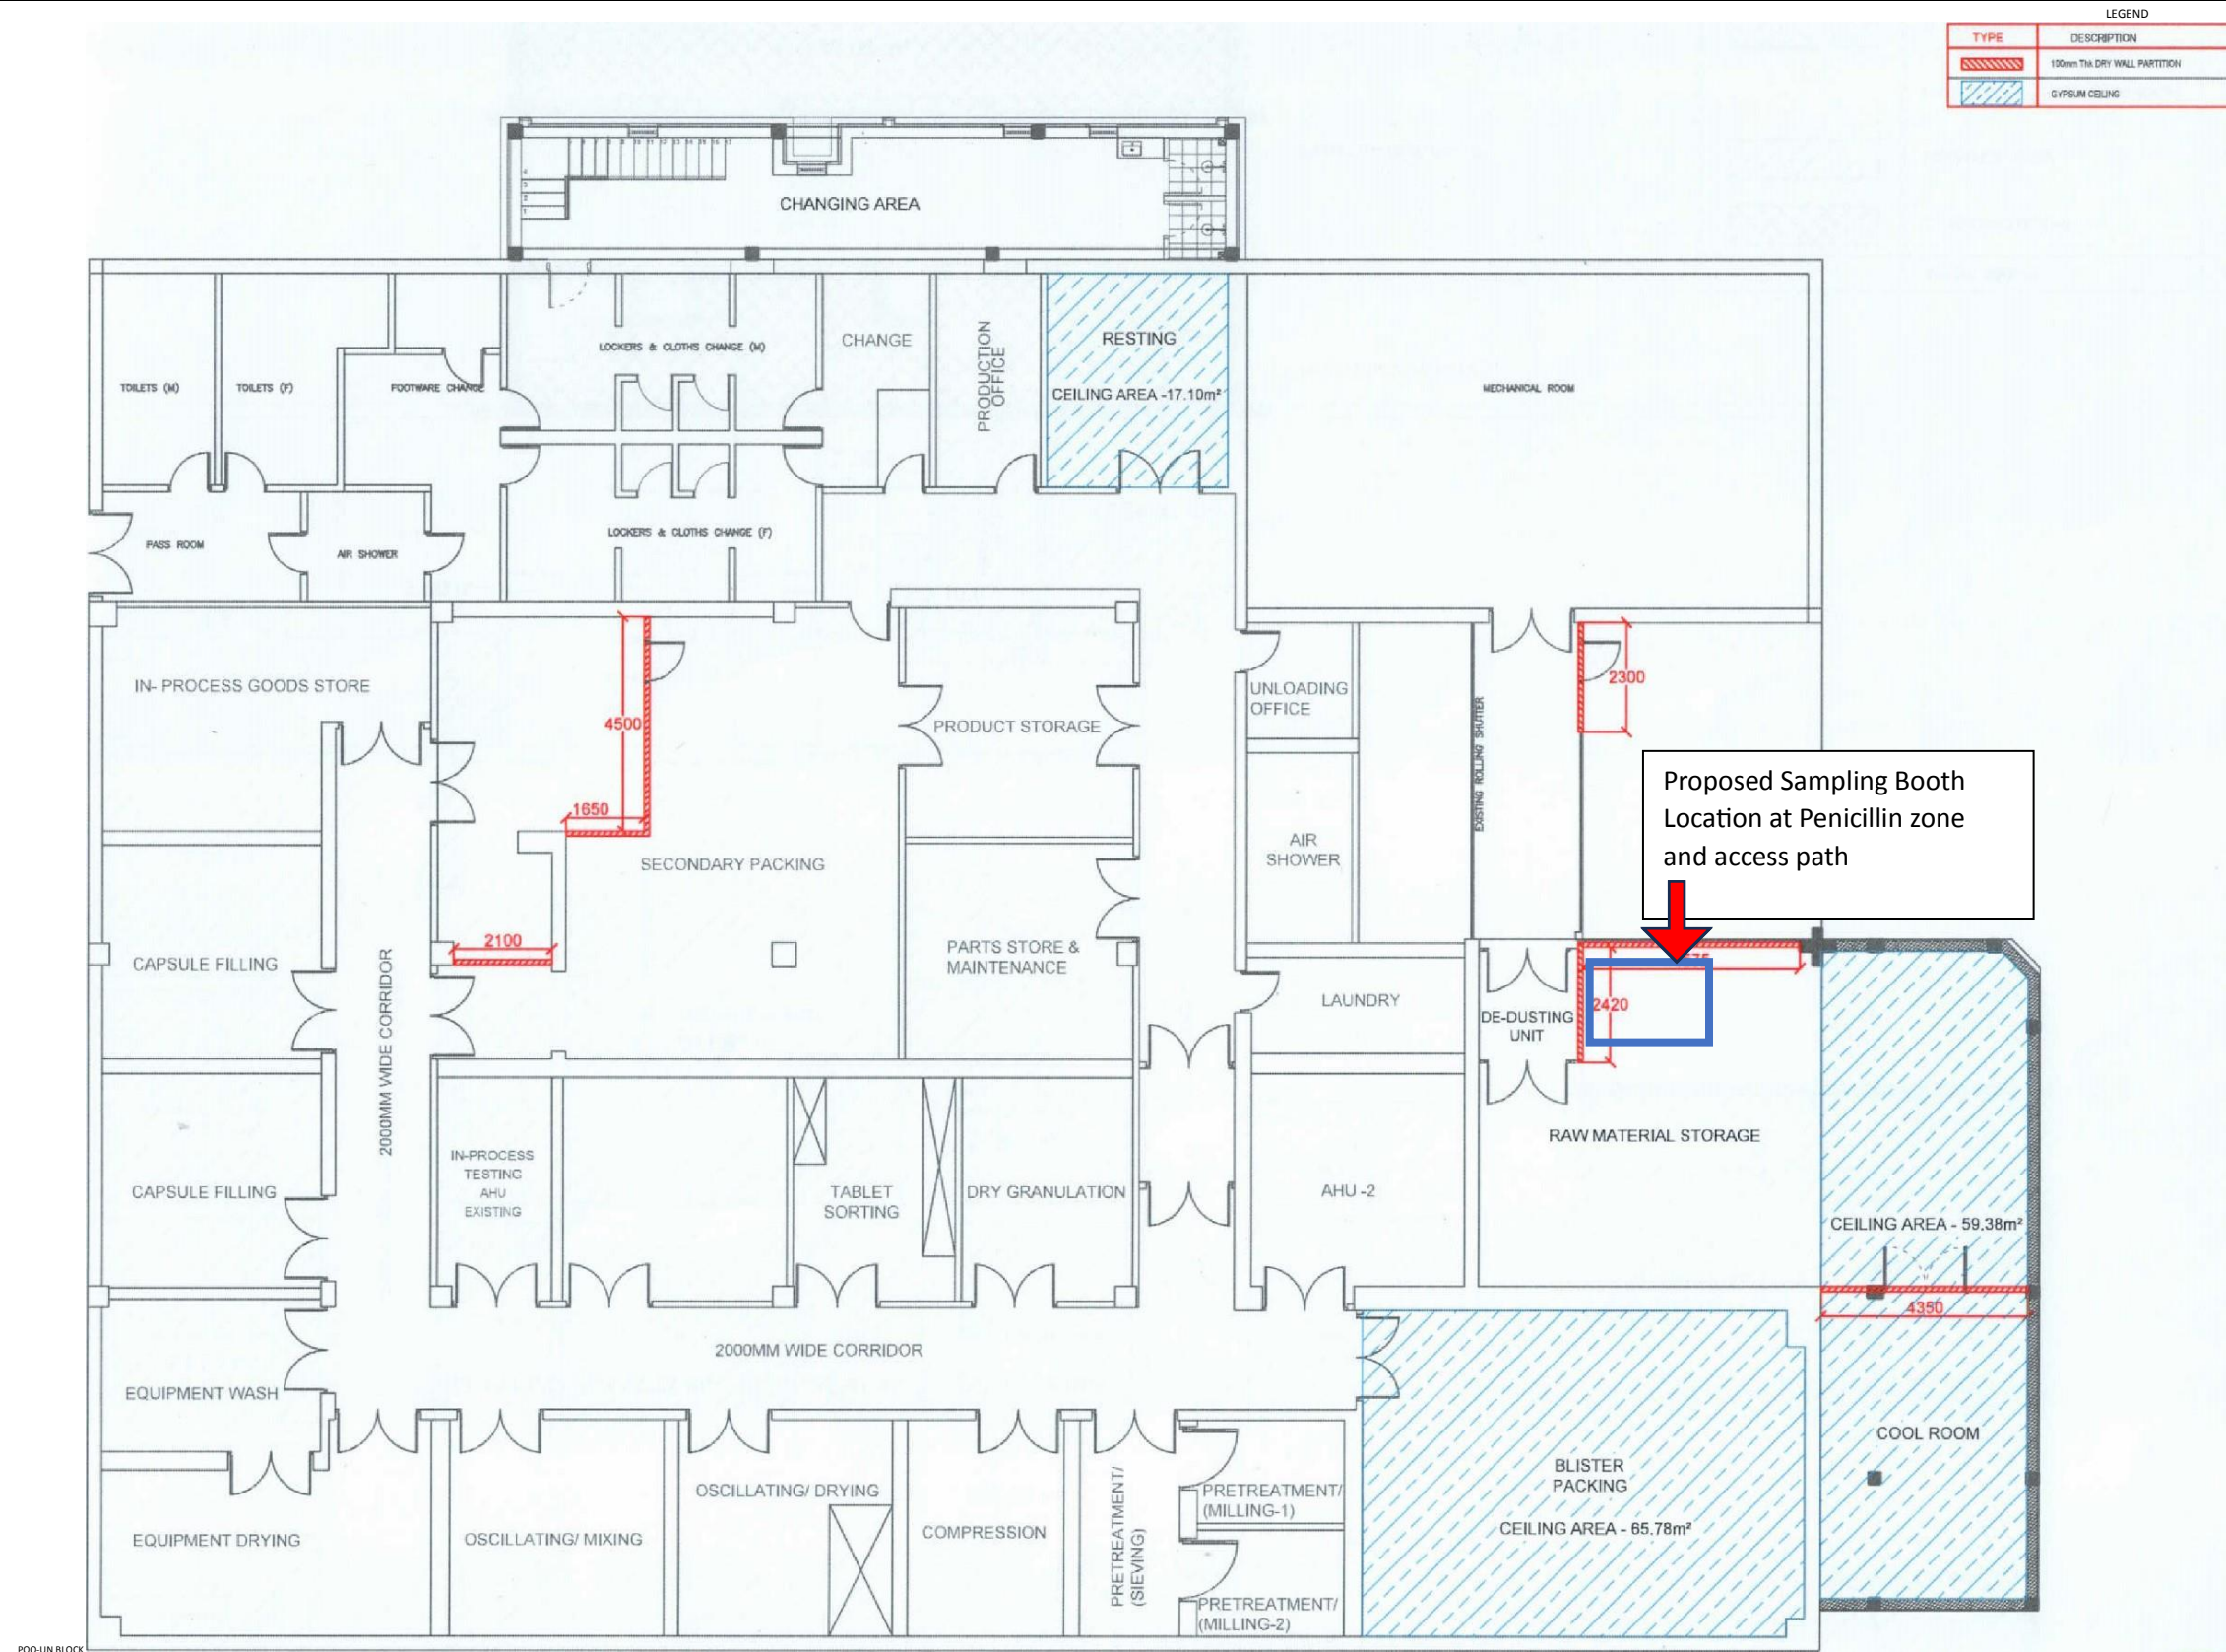

LEGEND	
TYPE	DESCRIPTION
	150mm THK DRY WALL PARTITION
	GYPSUM CEILING



TENDER DRAWING

